

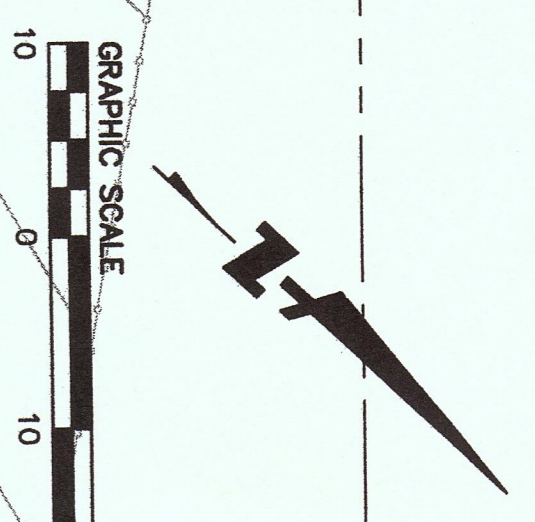
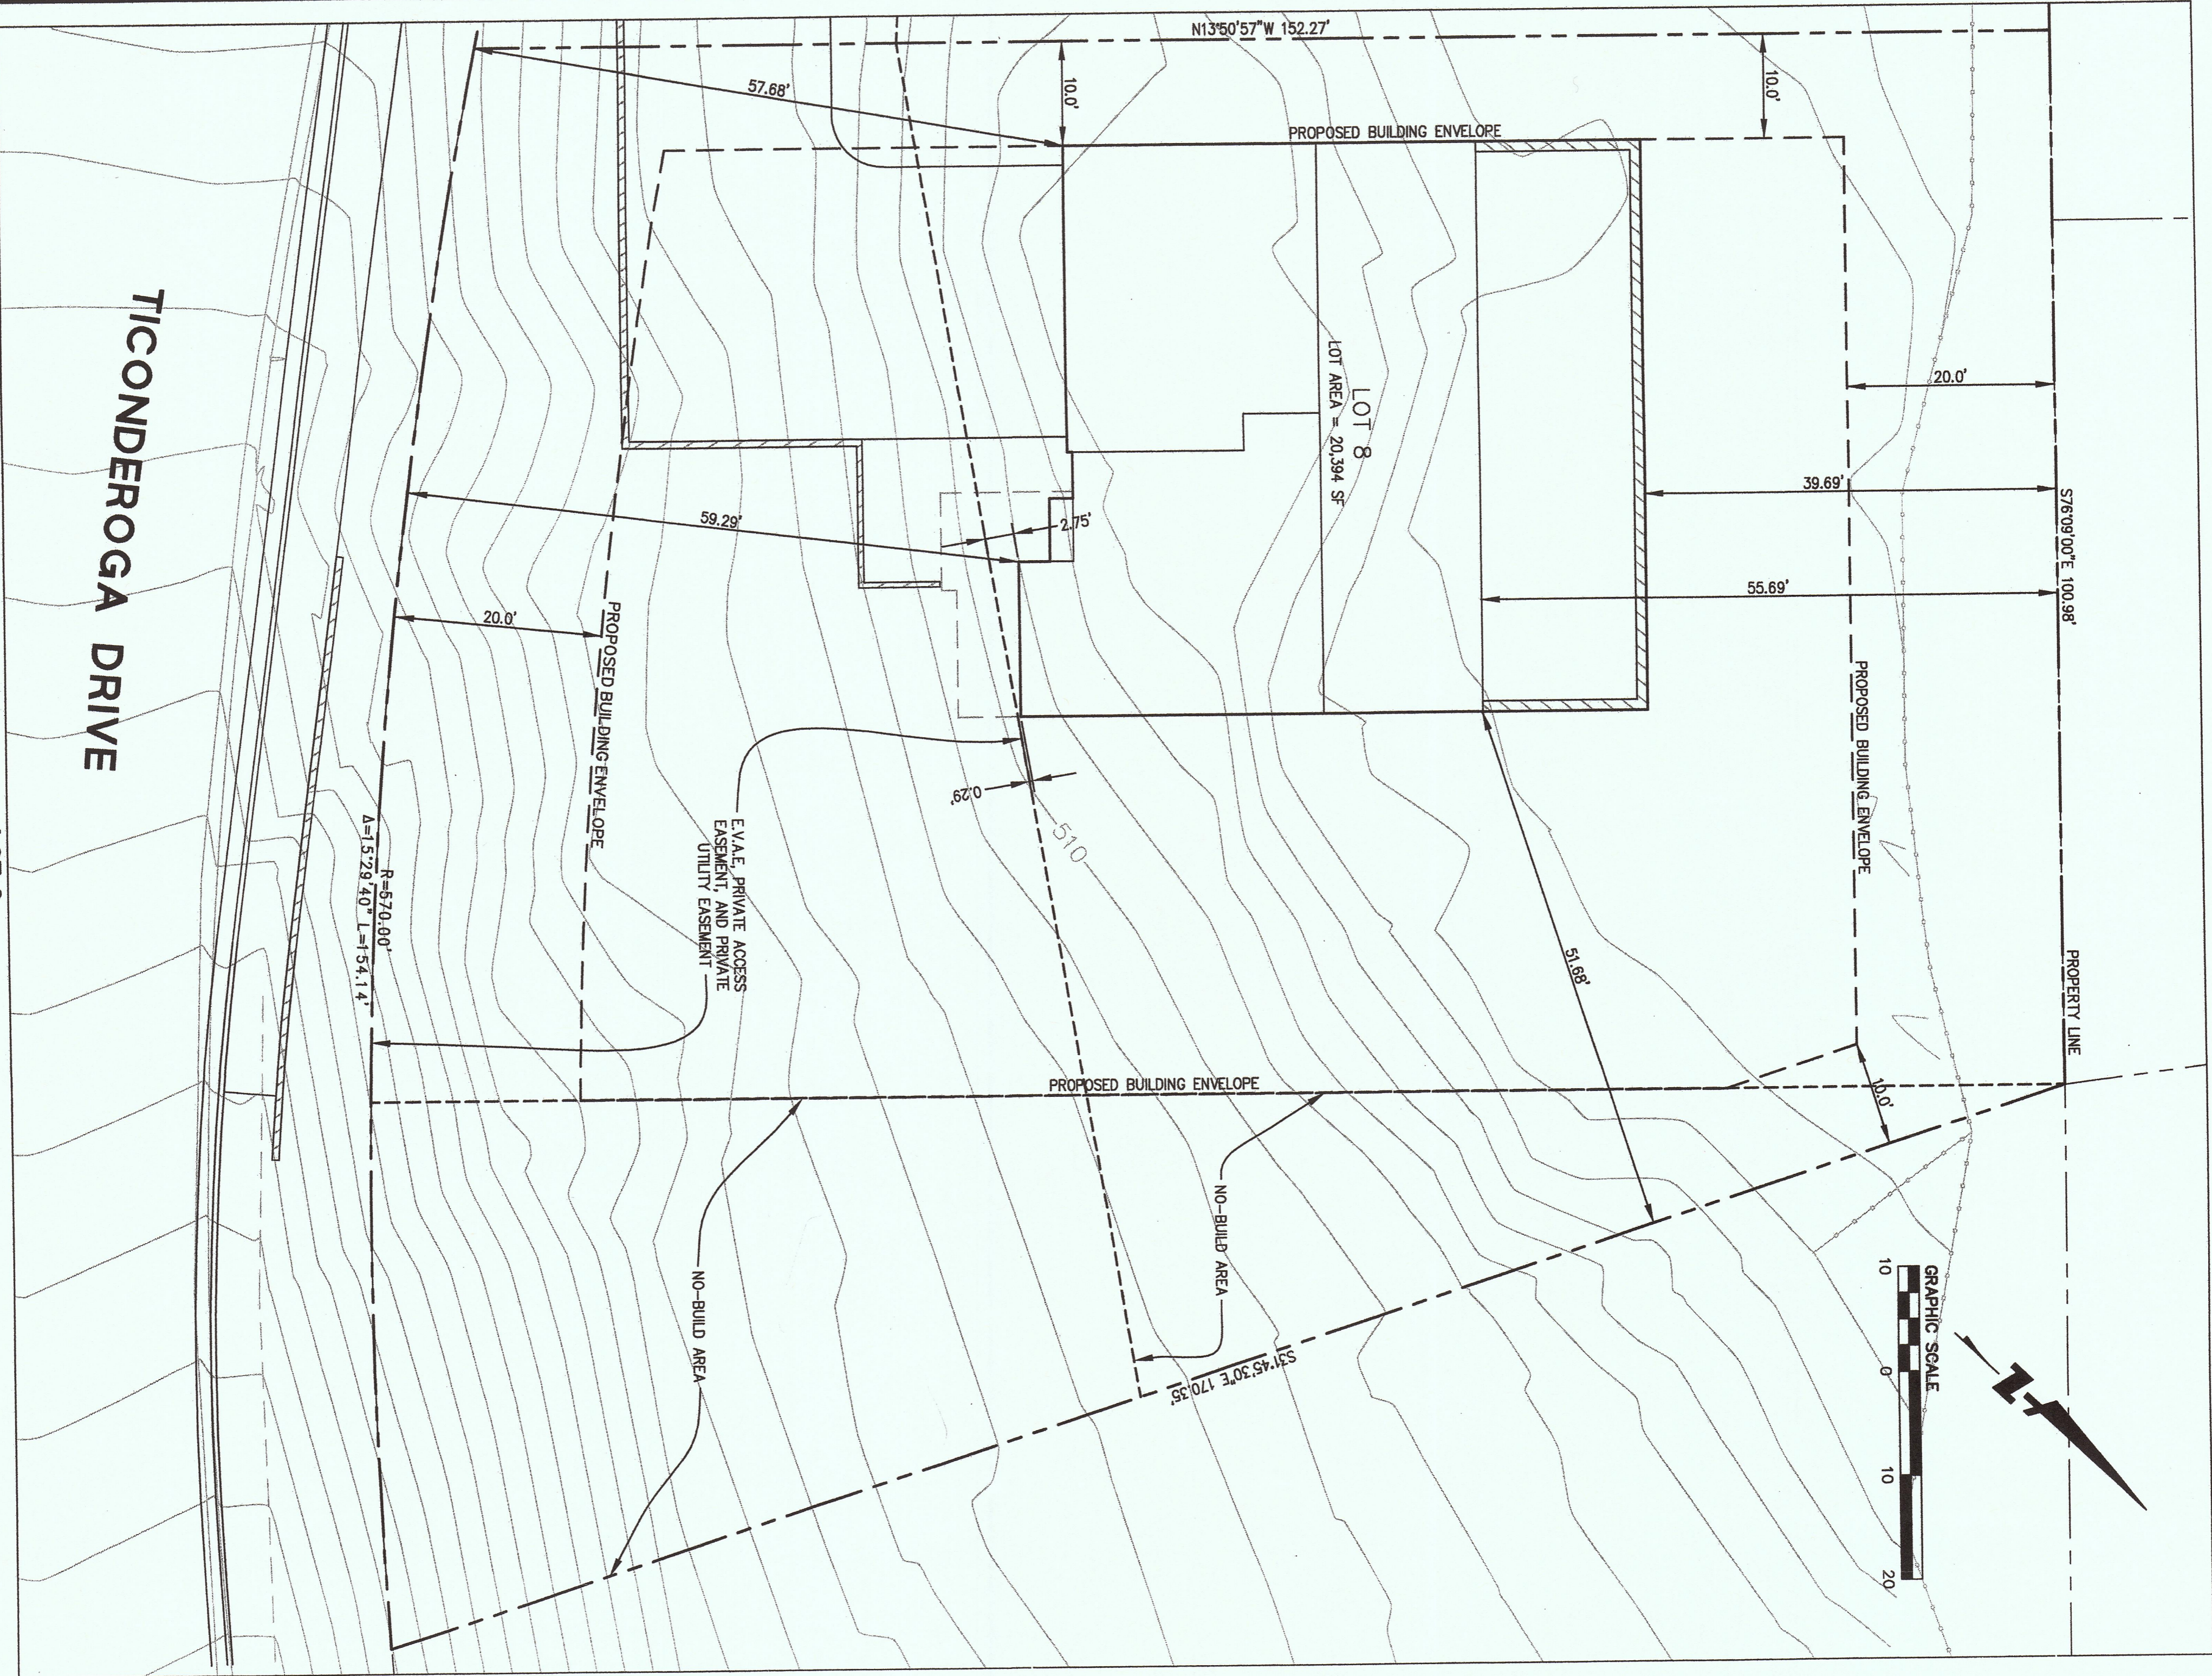


**LOT 8
 SITE PLAN**
 SCALE: 1"=10'

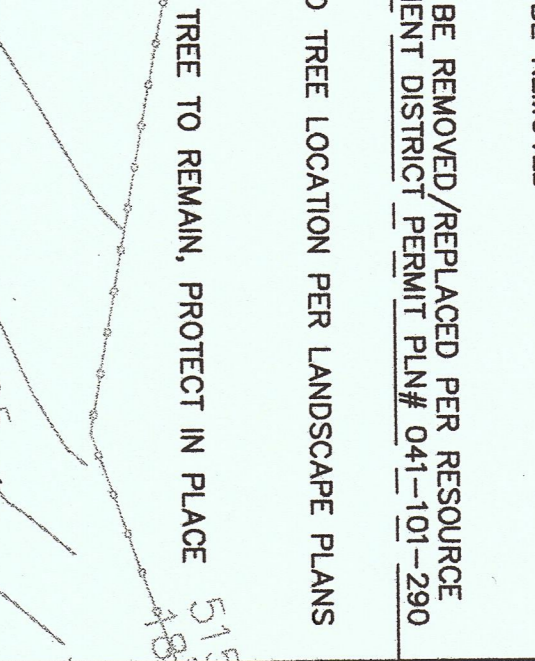

**LOT 8
 CLEARING, CONSTRUCTION AND GRADING PLAN**
 SCALE: 1"=10'

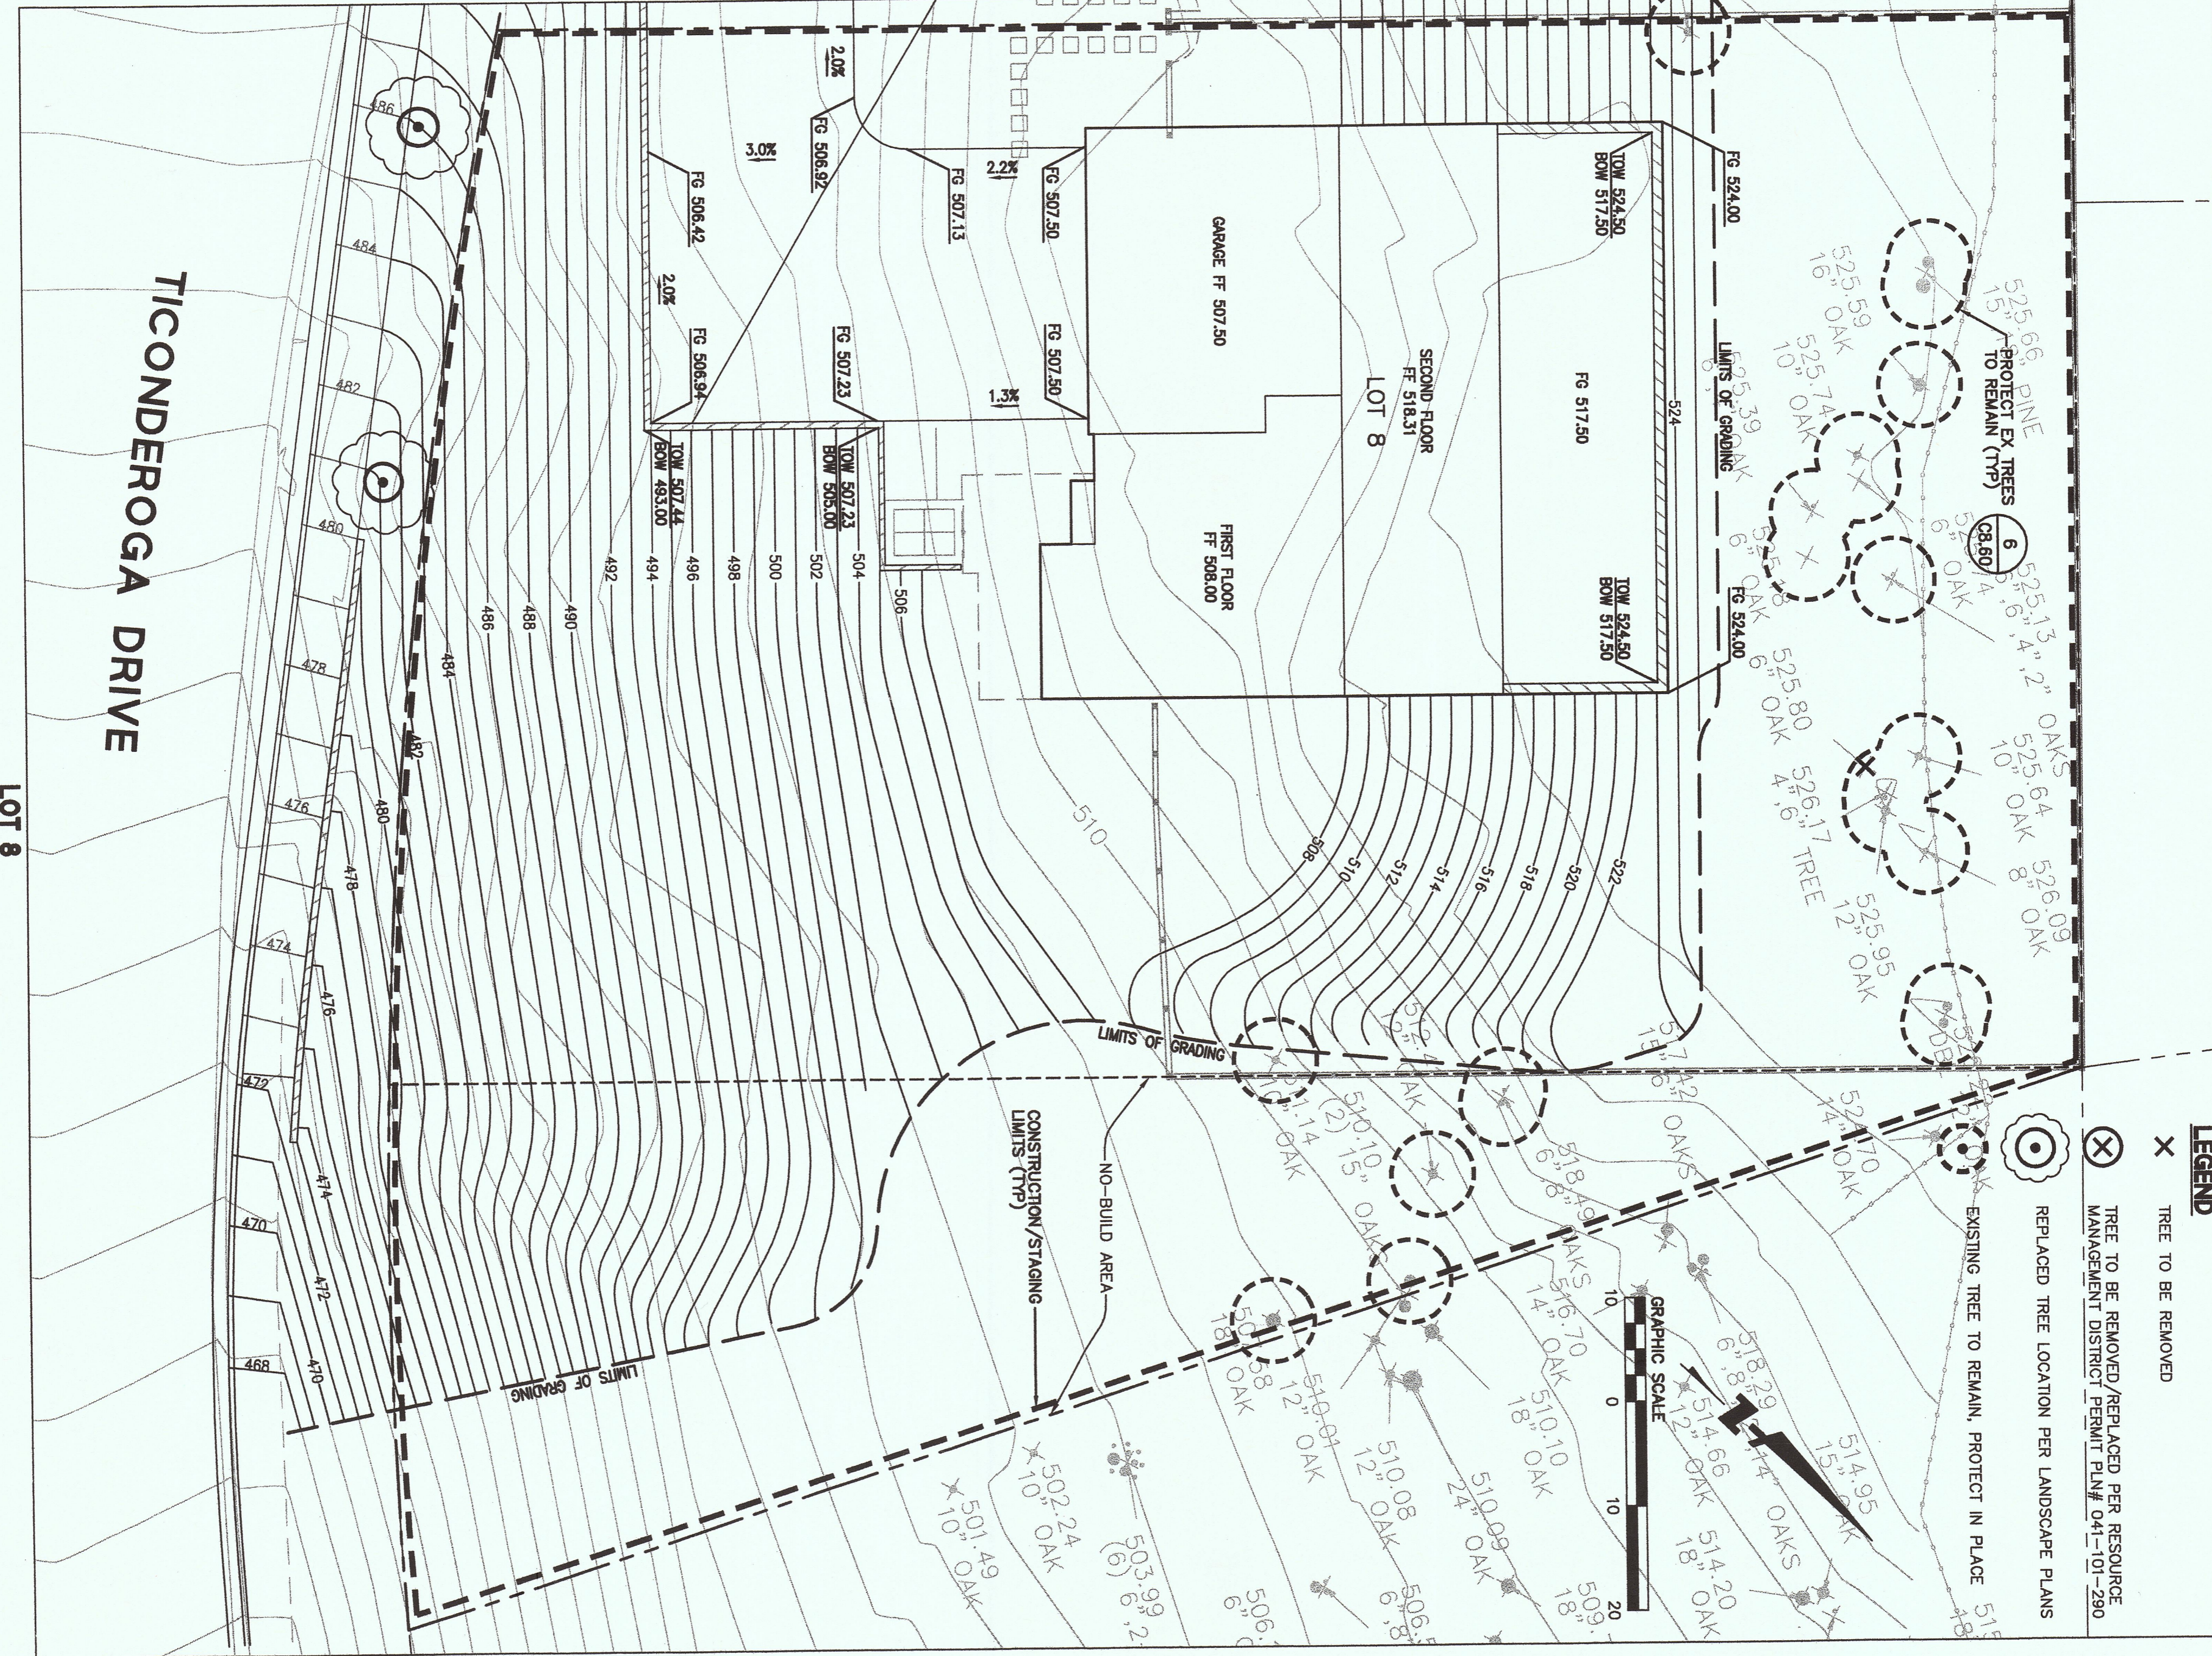

LEGEND
 X TREE TO BE REMOVED
 ⊗ TREE TO BE REMOVED/REPLACED PER RESOURCE MANAGEMENT DISTRICT PERMIT PLAN# 04-10-290
 ⊙ REPLACED TREE LOCATION PER LANDSCAPE PLANS
 ⊗ EXISTING TREE TO REMAIN, PROTECT IN PLACE

Date	No.	Revisions
08/05/2016		
Scale AS SHOWN		
Design JT		
Drawn LE		
Approved RH		
Job No 950168-20		

**HIGHLAND ESTATES
 LOT 8 IMPROVEMENT PLANS
 SITE & CLEARING, CONSTRUCTION AND GRADING PLANS**
 CITY OF SAN MATEO SAN MATEO COUNTY CALIFORNIA



Bkf
 ENGINEERS / SURVEYORS / PLANNERS
 255 SHORELINE DRIVE, SUITE 200
 REDWOOD CITY, CA 94065
 PHONE: (650) 482-6300
 FAX: (650) 482-6399