



LOT 11  
 SITE PLAN  
 SCALE: 1"=10'

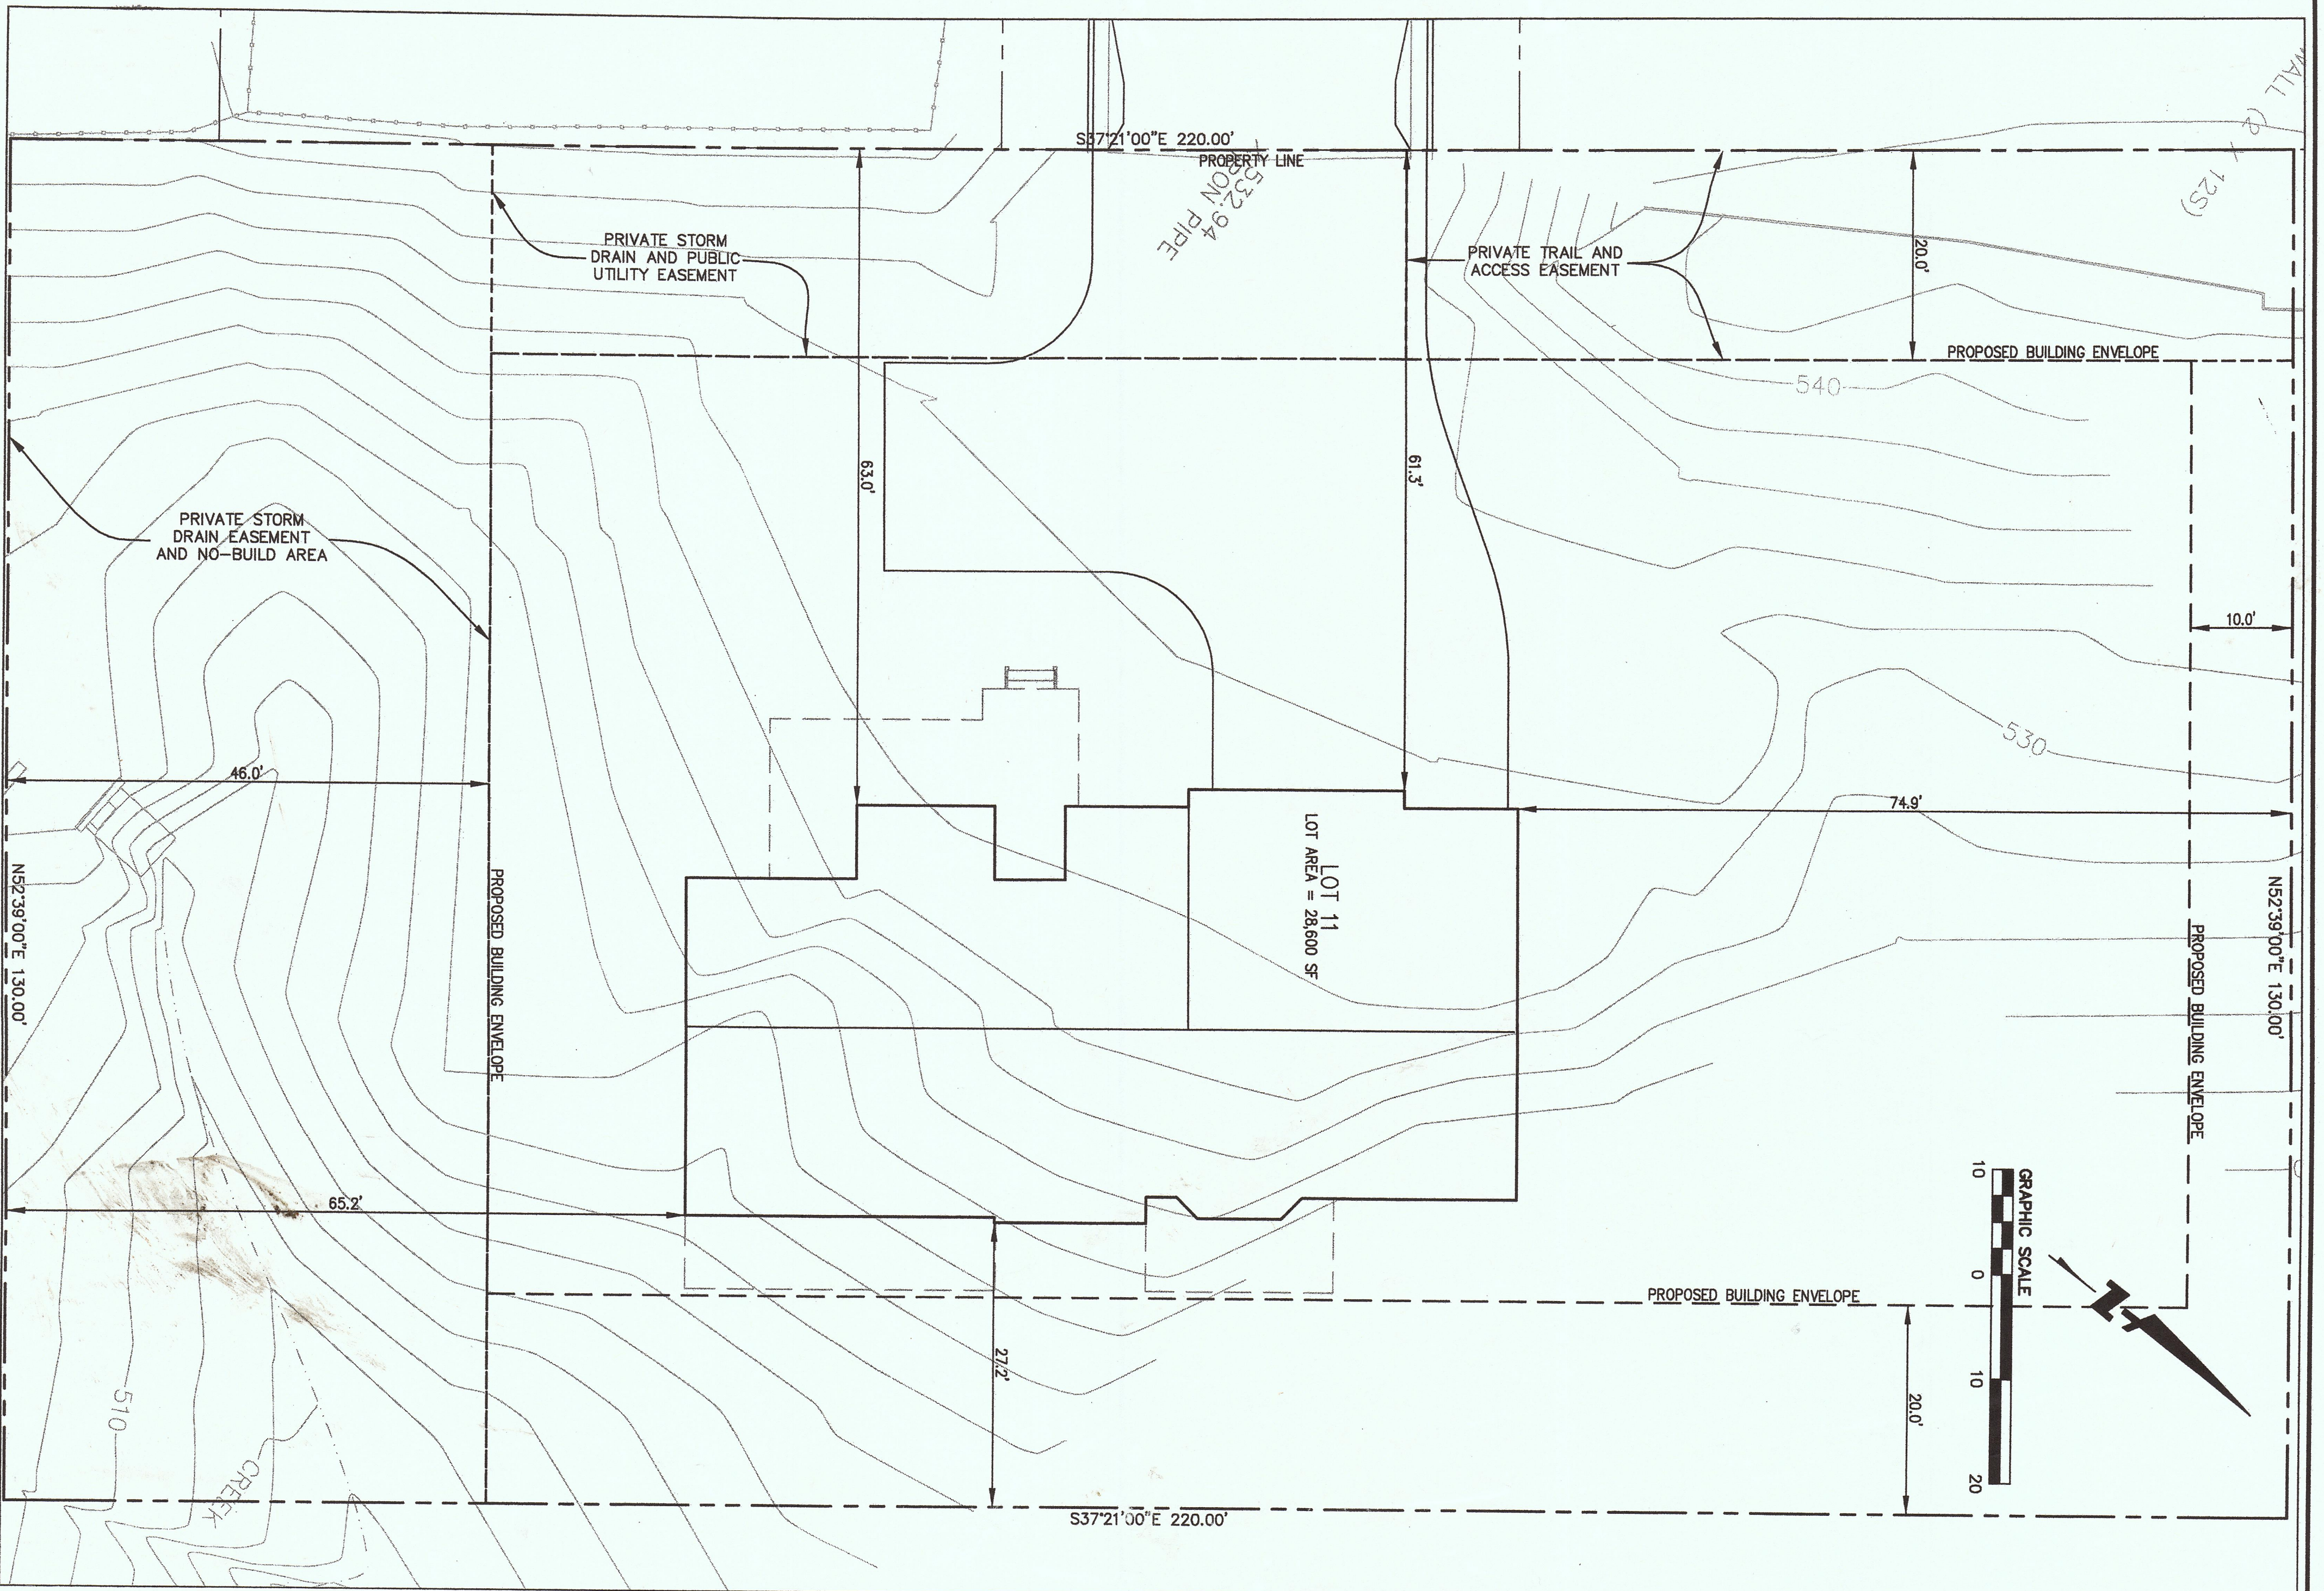

LOT 11  
 CLEARING, CONSTRUCTION AND GRADING PLAN  
 SCALE: 1"=10'

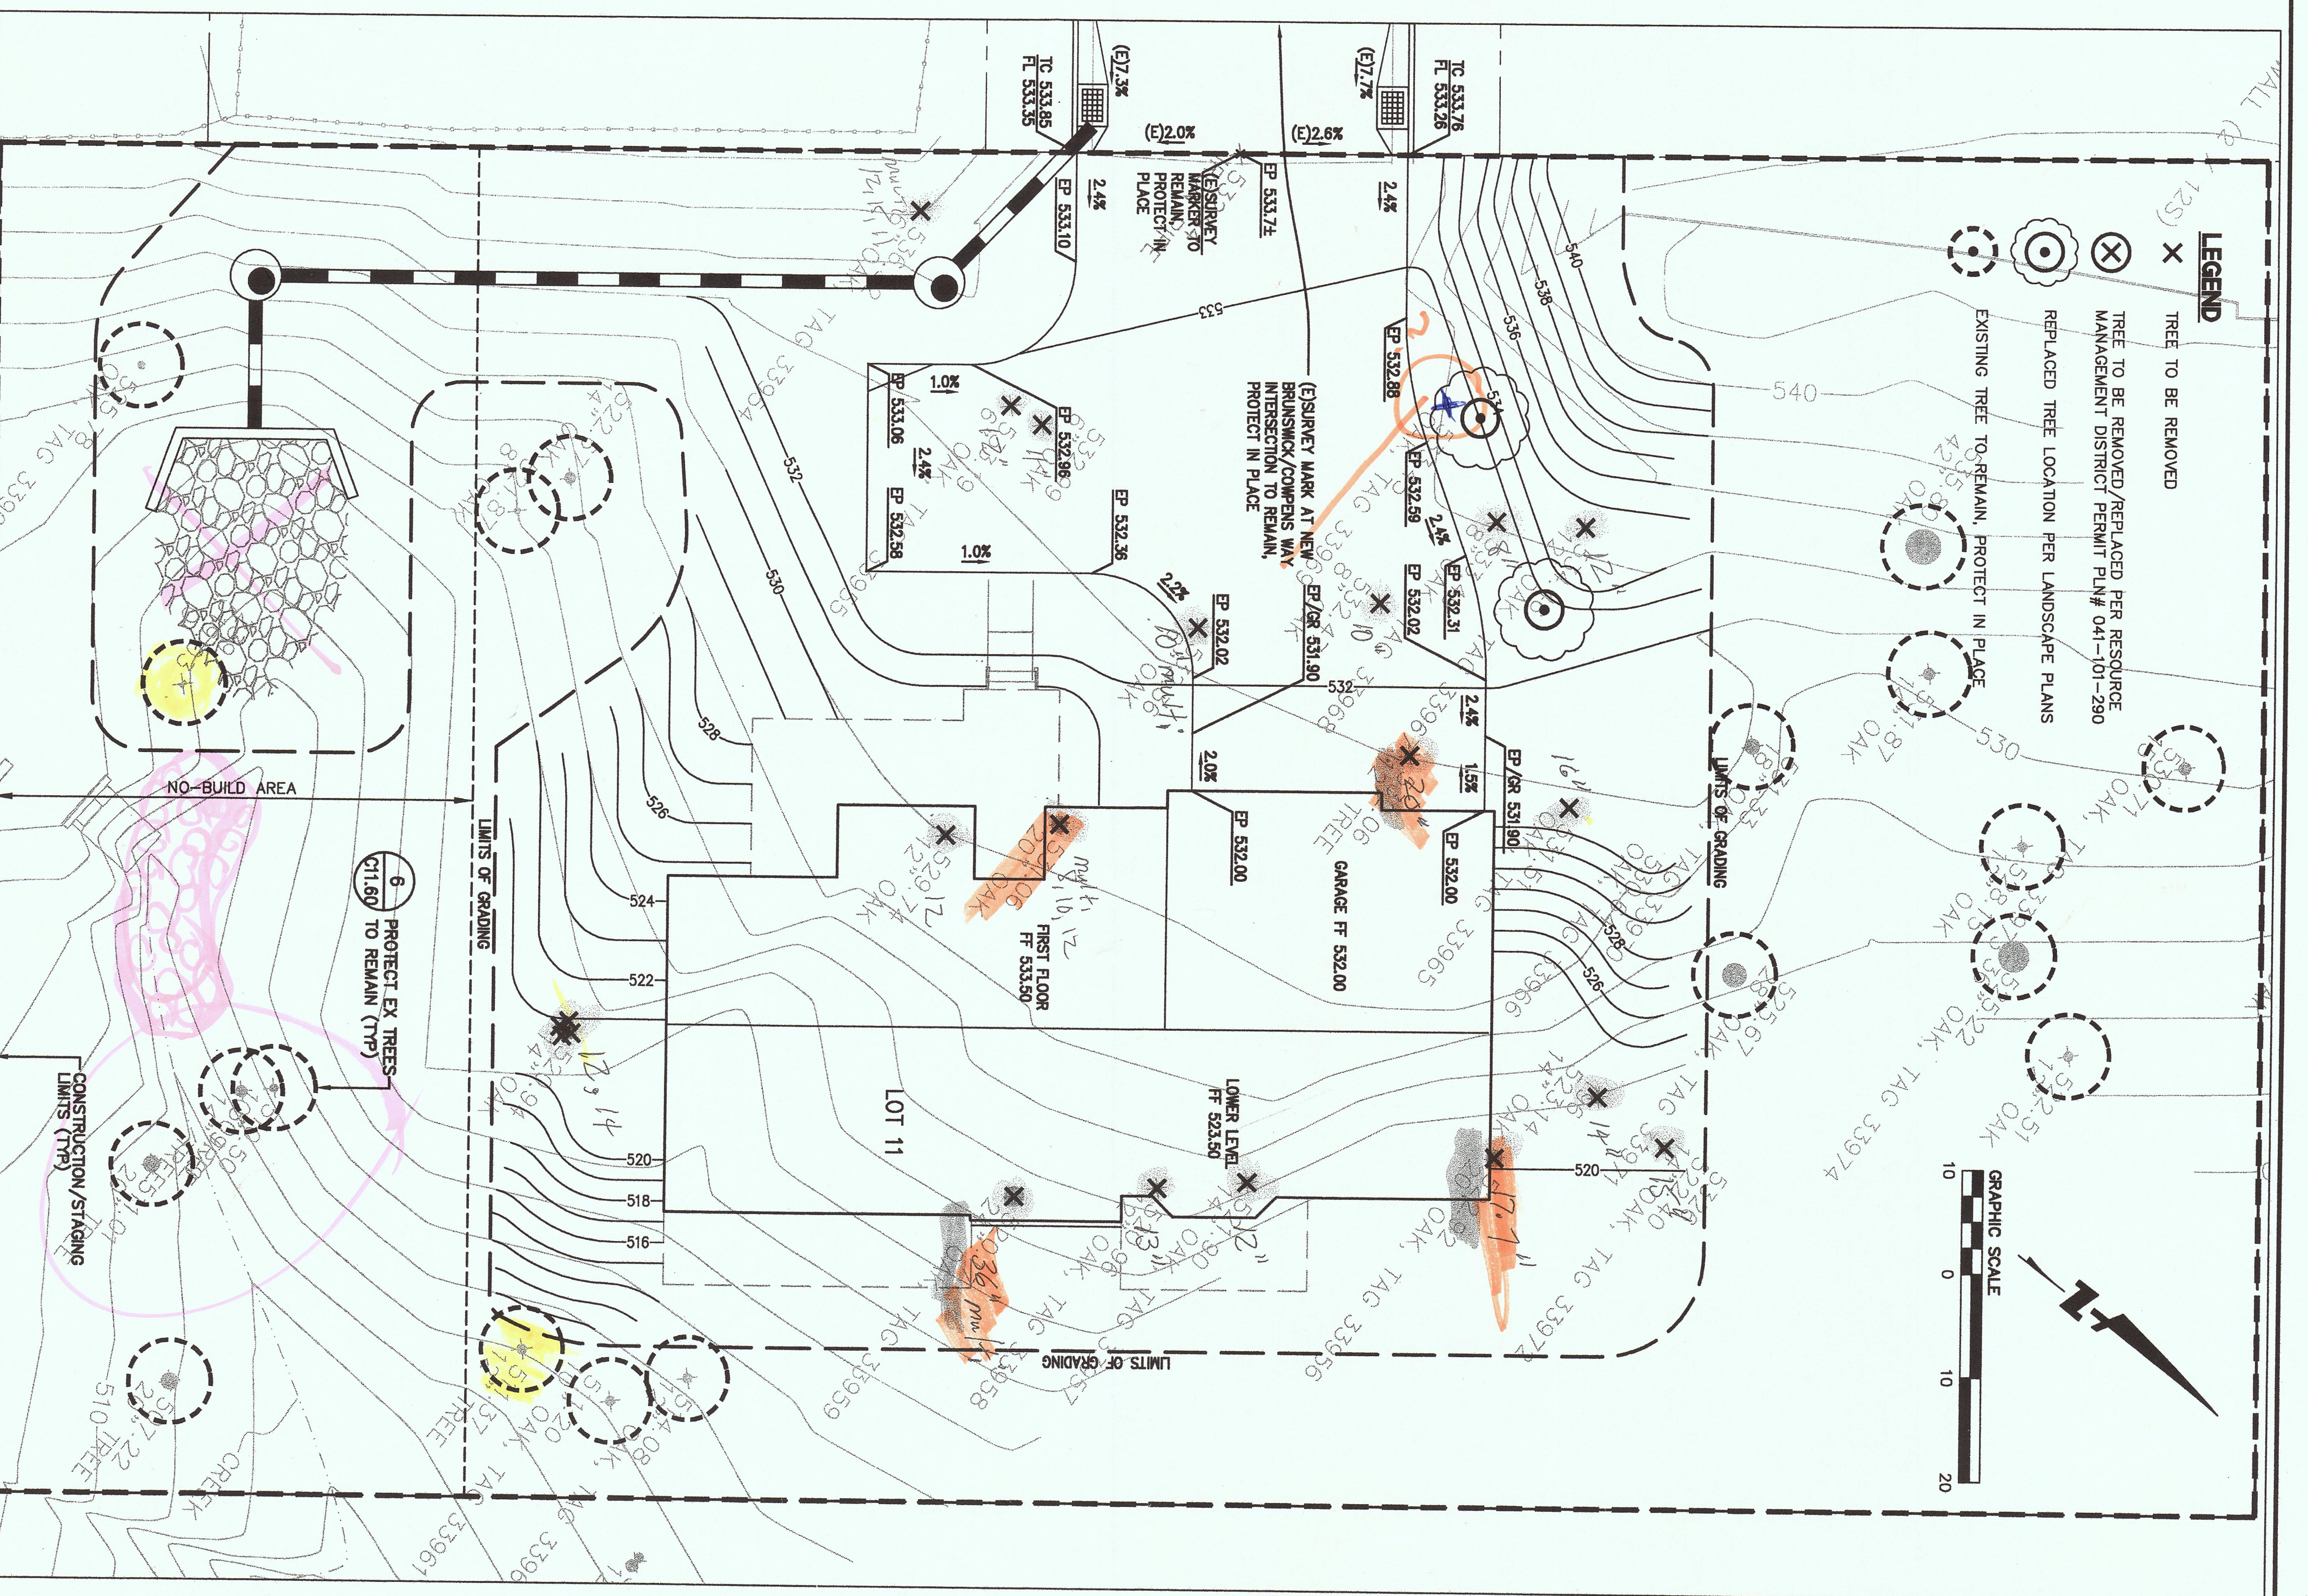

Sheet Number	Date	No.	Revisions
C11.30 OF	07/22/2016		
	AS SHOWN		
	Design	JT	
	Drawn	LE	
	Approved	RH	
Job No	950168-20		

**HIGHLAND ESTATES**  
**LOT 11 IMPROVEMENT PLANS**  
**SITE & CLEARING, CONSTRUCTION AND GRADING PLANS**  
 CITY OF SAN MATEO      SAN MATEO COUNTY      CALIFORNIA

**BKF**  
 ENGINEERS | SURVEYORS | PLANNERS

255 SHORELINE DRIVE, SUITE 200  
 REDWOOD CITY, CA 94065  
 PHONE: (650) 482-6300  
 FAX: (650) 482-6399